


6" X 6" CONCRETE MOWBAND

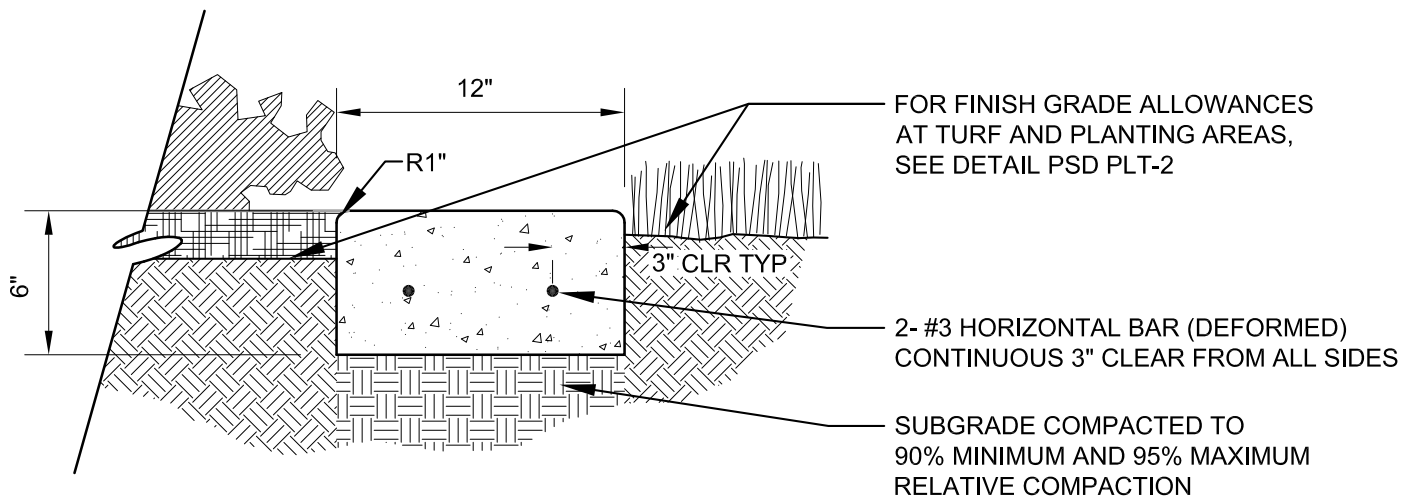

12" X 6" CONCRETE MOWBAND

NOTES

1. CONCRETE TO BE 6 SACK MIX, 2500 PSI MIX, DARKENED WITH LAMP BLACK, 1 POUND PER CUBIC YARD.
2. TOP OF MOW BAND TO BE FLUSH WITH ANY ADJACENT PAVING
3. PROVIDE DEEP JOINTS 10' O.C., AND SCORE JOINTS 5' O.C. MAXIMUM EXPANSION JOINT NOT REQUIRED. ALIGN WITH NEAREST ADJACENT PAVEMENT JOINTS WHERE POSSIBLE.
4. CONCRETE FINISH: MEDIUM BROOM FINISH PERPENDICULAR TO LENGTH OF MOW BAND
5. 6" THICK CLASS II AGGREGATE BASE MAY BE REQUIRED BY ENGINEER, IN LIEU OF CONCRETE PLACEMENT ON COMPACTED SUBGRADE, IF MOW BAND IS SUBJECT TO VEHICULAR TRAFFIC.
6. 12" BAND REQUIRED ADJACENT TO TURF.



SCALE: 1 1/2" = 1'-0"

CITY OF FREMONT
PARK STANDARD DETAILS
CONCRETE MOW BAND

DATE APPROVED BY CITY COUNCIL
 December 13, 2011

RESOLUTION NO. 2011-65

SENIOR LANDSCAPE ARCHITECT

[Signature]

COMMUNITY SERVICES DIRECTOR

[Signature]

APR.	REVISED	DATE
REVISIONS		

FILE NO. PSD CONC-7.DWG	SCALE 1 1/2" = 1'-0"	DRAWN EL/TB	CHECKED RER	DATE 03/11/2011	DWG NO. PSD CONC-7	1 OF 1
----------------------------	-------------------------	----------------	----------------	--------------------	-----------------------	--------